

**SCDHEC OFFICE OF OCEAN AND COASTAL RESOURCE MANAGEMENT
PERMIT APPLICATION PUBLIC NOTICE**

August 31, 2007

Permit Number: OCRM-07-231-M
Permit ID: 60013

The SCDHEC Office of Ocean and Coastal Resource Management has received an application for a permit for the alteration of a critical area. This application was submitted pursuant to the Coastal Zone Management Act (Act 123) of the 1977 South Carolina General Assembly. The application, in brief, is described as follows:

APPLICANT: W. E. Stokes
C/o Mr. Matthew Kizer
1405 Palmetto Blvd.
Edisto Island, SC 29438

LOCATION: On and adjacent to Russell Creek at 2944 Hwy 174, Edisto Island, Charleston County, South Carolina. TMS#: 029-00-00-042.

WORK: The work as proposed and shown on the attached plans consists of constructing a dock, a boat ramp and an erosion control device. Specifically, the dock will have a 4' by 48' walkway leading to a 14' by 14' covered fixed pierhead, both with handrails. The erosion control device will consist of a 3' high by 121' long timber bulkhead with associated backfill. The proposed boat ramp will be a 10' wide by 28' long reinforced concrete structure, to be terminated at the mean low water mark. The purpose of the activities are for the applicant's private recreational use along with erosion control.

This public notice is being distributed to all known interested persons and agencies to assist in developing facts on which a decision by OCRM can be based. Comments concerning the proposed work should be submitted in writing, setting forth sufficient detail to furnish a clear understanding of the reasons for support or opposition.

The decision to issue or deny a permit will be based on the individual merits of the application, the policies specified in the South Carolina Coastal Zone Management Act, and the considerations outlined in the State of South Carolina Coastal Zone Management Program. Interested parties who wish to be notified of final permit action must notify OCRM in writing of this request.

To assure review by OCRM, comments regarding this application must be received by OCRM on or before September 30, 2007. For further information please contact the project manager for this activity, Fred Mallett at 843-953-0236.

PLEASE REPLY TO:

SCDHEC OFFICE OF OCEAN AND COASTAL RESOURCE MANAGEMENT
1362 McMillan Avenue, Suite 400
Charleston, South Carolina 29405



Please refer to P/N# OCRM-07-231-M



Tess Rodgers, Regulatory Coordinator


ADJOINING PROPERTY OWNERS:
 1. LINDA AND JEFFREY HIRSCHFELD (TO THE EAST)
 2. WOODMAN AND CYNTHIA KAPP (TO THE WEST)

Russell Creek

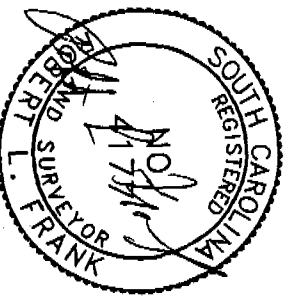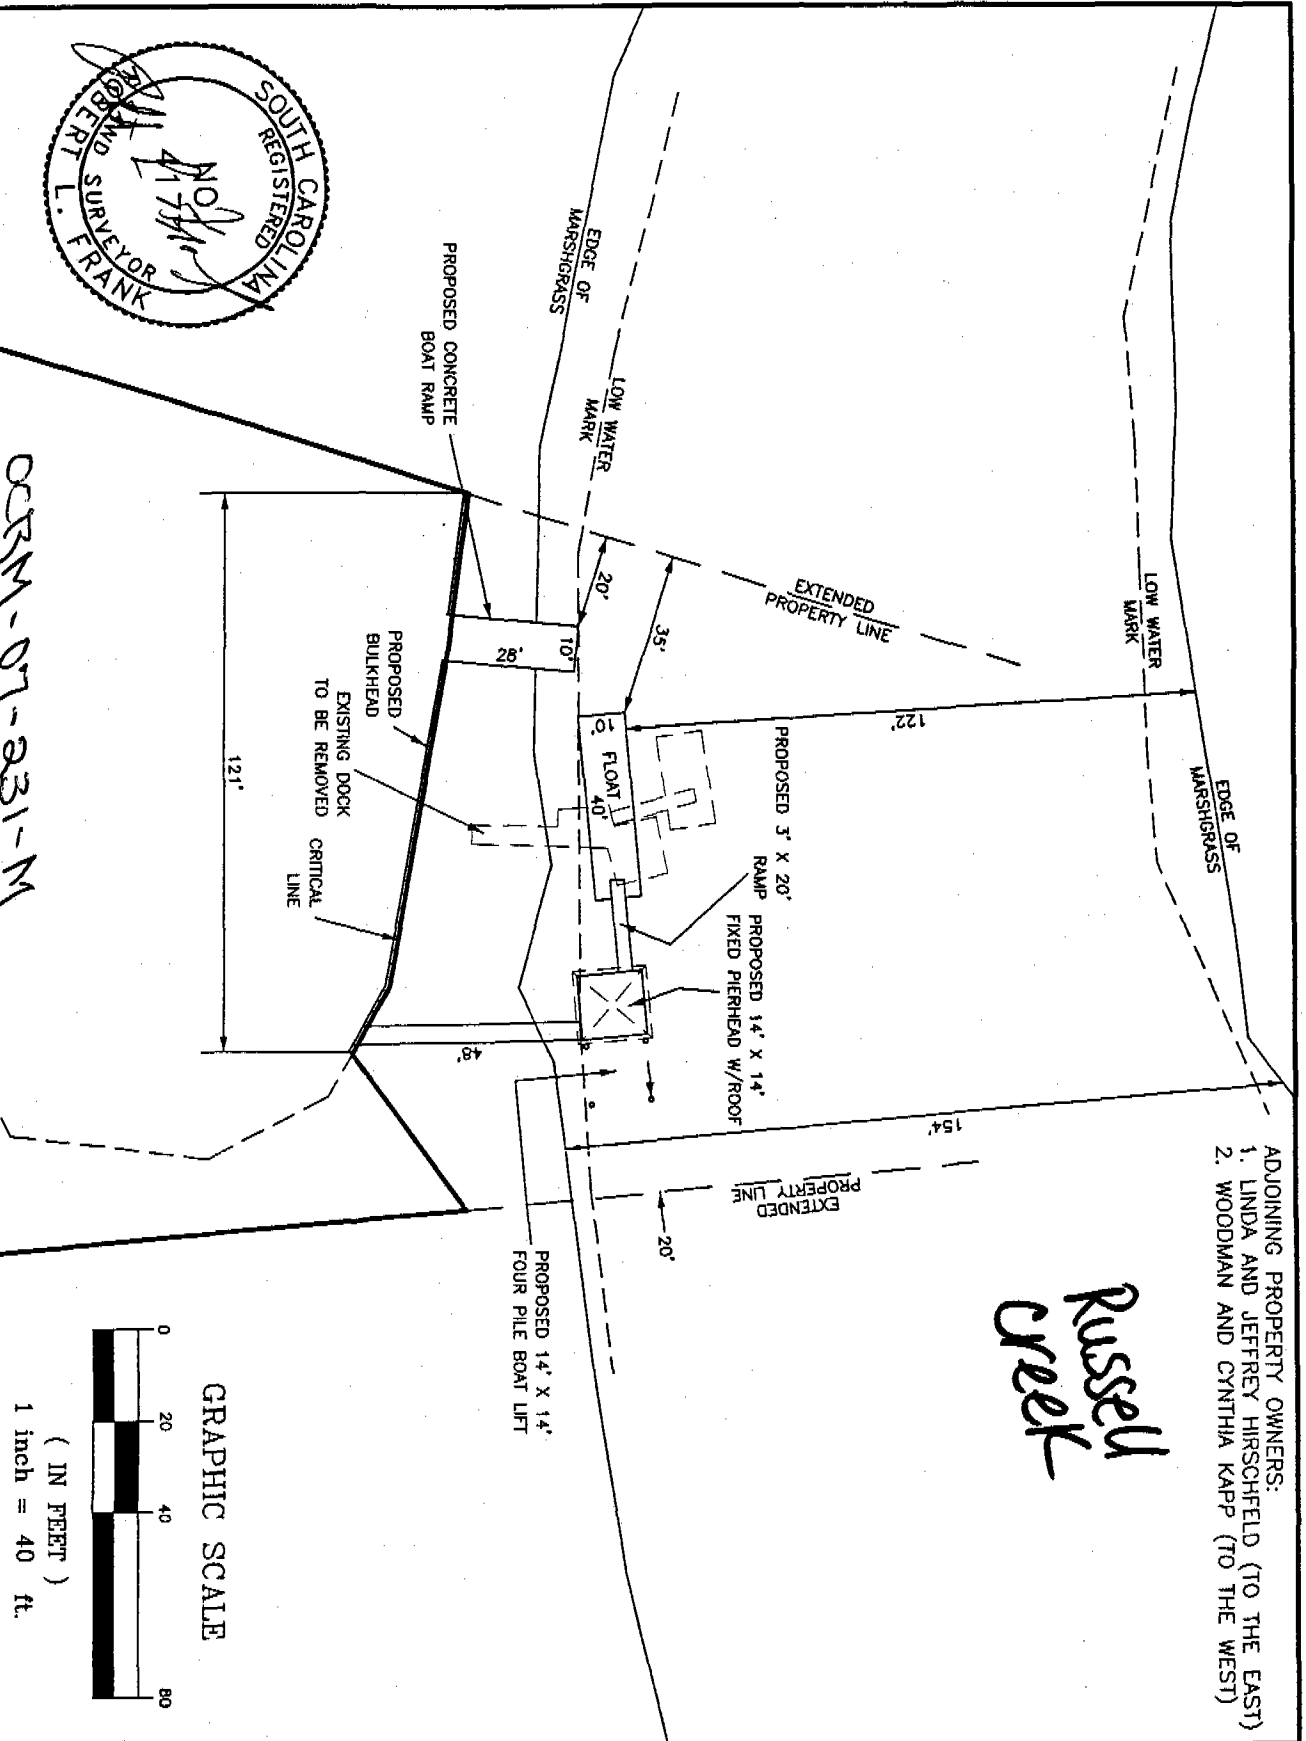


1 inch = 40 ft.

APPLICATION BY: W.E. STOKES, SR.	LOCATION A PROPOSED REPLACEMENT RECREATIONAL DOCK, NEW BULKHEAD, AND NEW BOAT RAMP AT 2944 HIGHWAY #174 EDISTO ISLAND CHARLESTON COUNTY SOUTH CAROLINA	SHT. NAME	SHT. NO. 5 OF 6
ADDRESS: 2944 S.C. HWY. #174			
DATE: JULY 10, 2007			
REMOVED:			

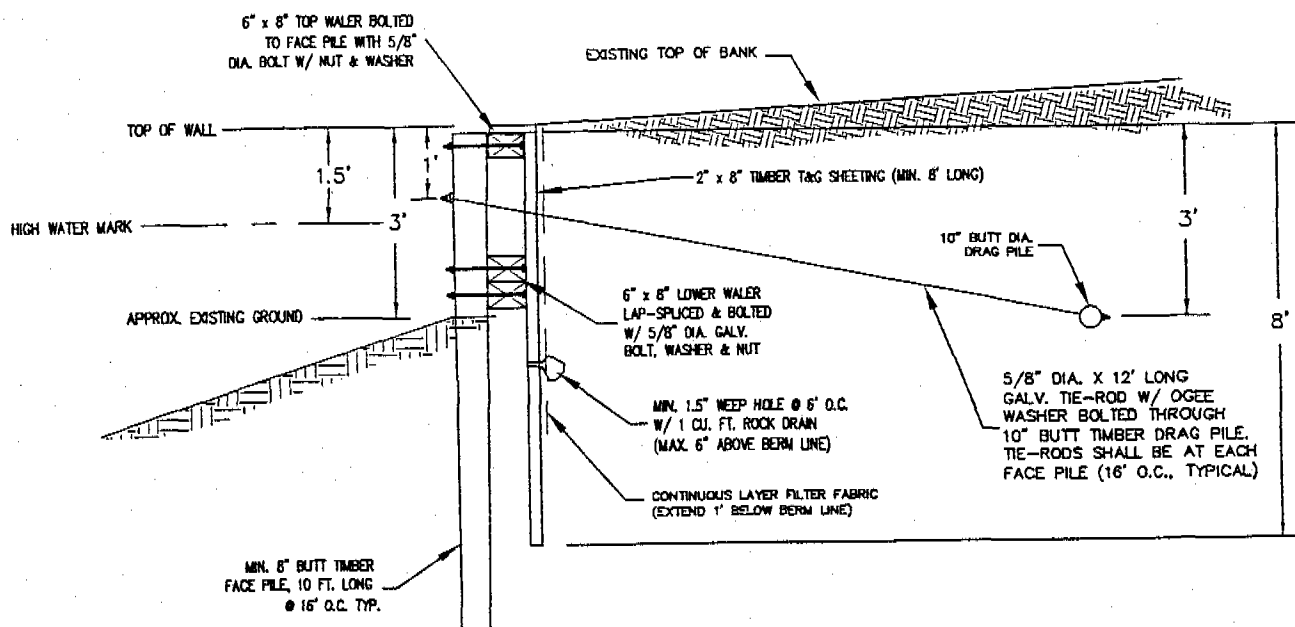

(THIS DESIGN IS TYPICAL - ACTUAL FIELD CONSTRUCTION MAY VARY)

BULKHEAD DETAIL (N.T.S.)

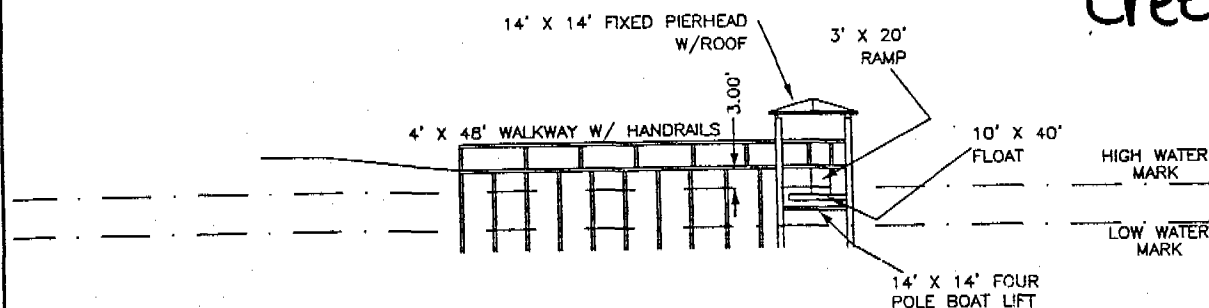

Russell Creek

DOCK DETAIL

GRAPHIC SCALE



(IN FEET)
1 inch = 30 ft.



ADJOINING PROPERTY OWNERS:

1. LINDA AND JEFFREY HIRSCHFELD (TO THE EAST)
2. WOODMAN AND CYNTHIA KAPP (TO THE WEST)

APPLICATION BY:
W.E. STOKES, SR.

ADDRESS: 2944 S.C. HWY. #174

DATE: JULY 10, 2007

REVISED:

LOCATION A PROPOSED REPLACEMENT RECREATIONAL DOCK, NEW BULKHEAD, AND NEW BOAT RAMP AT 2944 HIGHWAY #174 EDISTO ISLAND CHARLESTON COUNTY SOUTH CAROLINA


SHT. NAME

PLAN AND PROFILE

CRM-07-231-M

SHT. NO.

6 OF 6

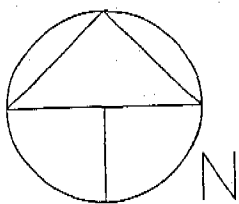

EXISTING DOCK TO BE REPLACED WITH
A NEW 14' X 14' FIXED PIERHEAD W/ROOF,
3' X 20' RAMP, 10' X 40' FLOAT,
AND A 14' X 14' FOUR PILE BOAT LIFT

WOODMAN AND
CYNTHIA KAPP

RUSSEL
CREEK

EXISTING
DOCK

EXISTING
DOCK

PROPOSED
BULKHEAD

JEFFREY AND
LINDA HIRSHFELD

CRITICAL LINE TRAVERSE


NUMBER	DIRECTION	DISTANCE
L1	S 82°40'43" E	37.41'
L2	S 80°03'59" E	71.03'
L3	S 61°03'47" E	27.40'
L4	S 27°52'38" E	29.22'
L5	S 07°08'33" W	42.92'
L6	S 64°36'59" W	11.37'
L7	S 13°18'17" E	14.79'
L8	S 63°38'16" E	40.28'
L9	S 43°23'15" E	47.77'
L10	S 21°58'30" W	67.39'
L11	S 09°50'25" W	54.57'
L12	S 71°00'33" W	18.61'
L13	S 10°54'14" W	26.56'
L14	S 63°29'25" E	31.47'
L15	N 15°29'17" E	119.87'
L16	N 60°44'57" E	14.11'

PROPERTY LINE TRAVERSE

NUMBER	DIRECTION	DISTANCE
L17	N 74°31'39" W	160.89'
L18	S 78°30'25" E	9.91'
L19	N 54°21'46" E	42.35'
L20	S 05°05'31" E	110.31'
L21	S 46°20'34" E	58.12'
L22	S 22°20'59" E	40.65'
L23	S 57°45'01" W	7.01'
L24	N 18°09'45" E	212.52'
L25	N 70°07'37" W	293.04'
L26	N 19°52'23" E	331.71'
L27	S 81°29'35" E	59.86'
L28	N 18°09'45" E	127.31'
L29	N 73°07'30" W	32.95'

NUMBER	DELTA ANGLE	CHORD DIRECTION	TANGENT	RADIUS	ARC LENGTH	CHORD LENGTH
C1	146°52'33"	N 49°17'14" W	168.08	49.99	128.14	95.82
C2	48°11'23"	S 81°22'40" W	11.18	25.00	21.03	20.41
C3	86°40'36"	N 63°12'41" E	18.87	20.00	30.26	27.45
C4	27°28'24"	S 87°11'13" E	79.45	325.00	155.84	154.35
C5	19°25'50"	N 88°47'30" E	29.96	175.00	59.35	59.06

GRAPHIC SCALE

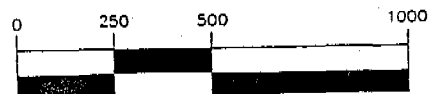


(IN FEET)

1 inch = 500 ft.

ADJOINING PROPERTY OWNERS:

1. LINDA AND JEFFREY HIRSCHFELD (TO THE EAST)
2. WOODMAN AND CYNTHIA KAPP (TO THE WEST)

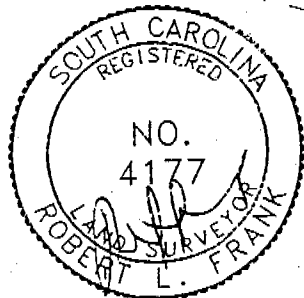

APPLICATION BY:
W.E. STOKES, SR.

ADDRESS: 2944 S.C. HWY. #174

DATE: JULY 10, 2007

REVISED:

LOCATION: A PROPOSED REPLACEMENT
RECREATIONAL DOCK,
NEW BULKHEAD, AND NEW
BOAT RAMP
AT 2944 HIGHWAY #174
EDISTO ISLAND
CHARLESTON COUNTY
SOUTH CAROLINA


SHT. NAME

FULL PLAN
VIEW

OCRM-07-231-M

SHT. NO.

4 OF 6

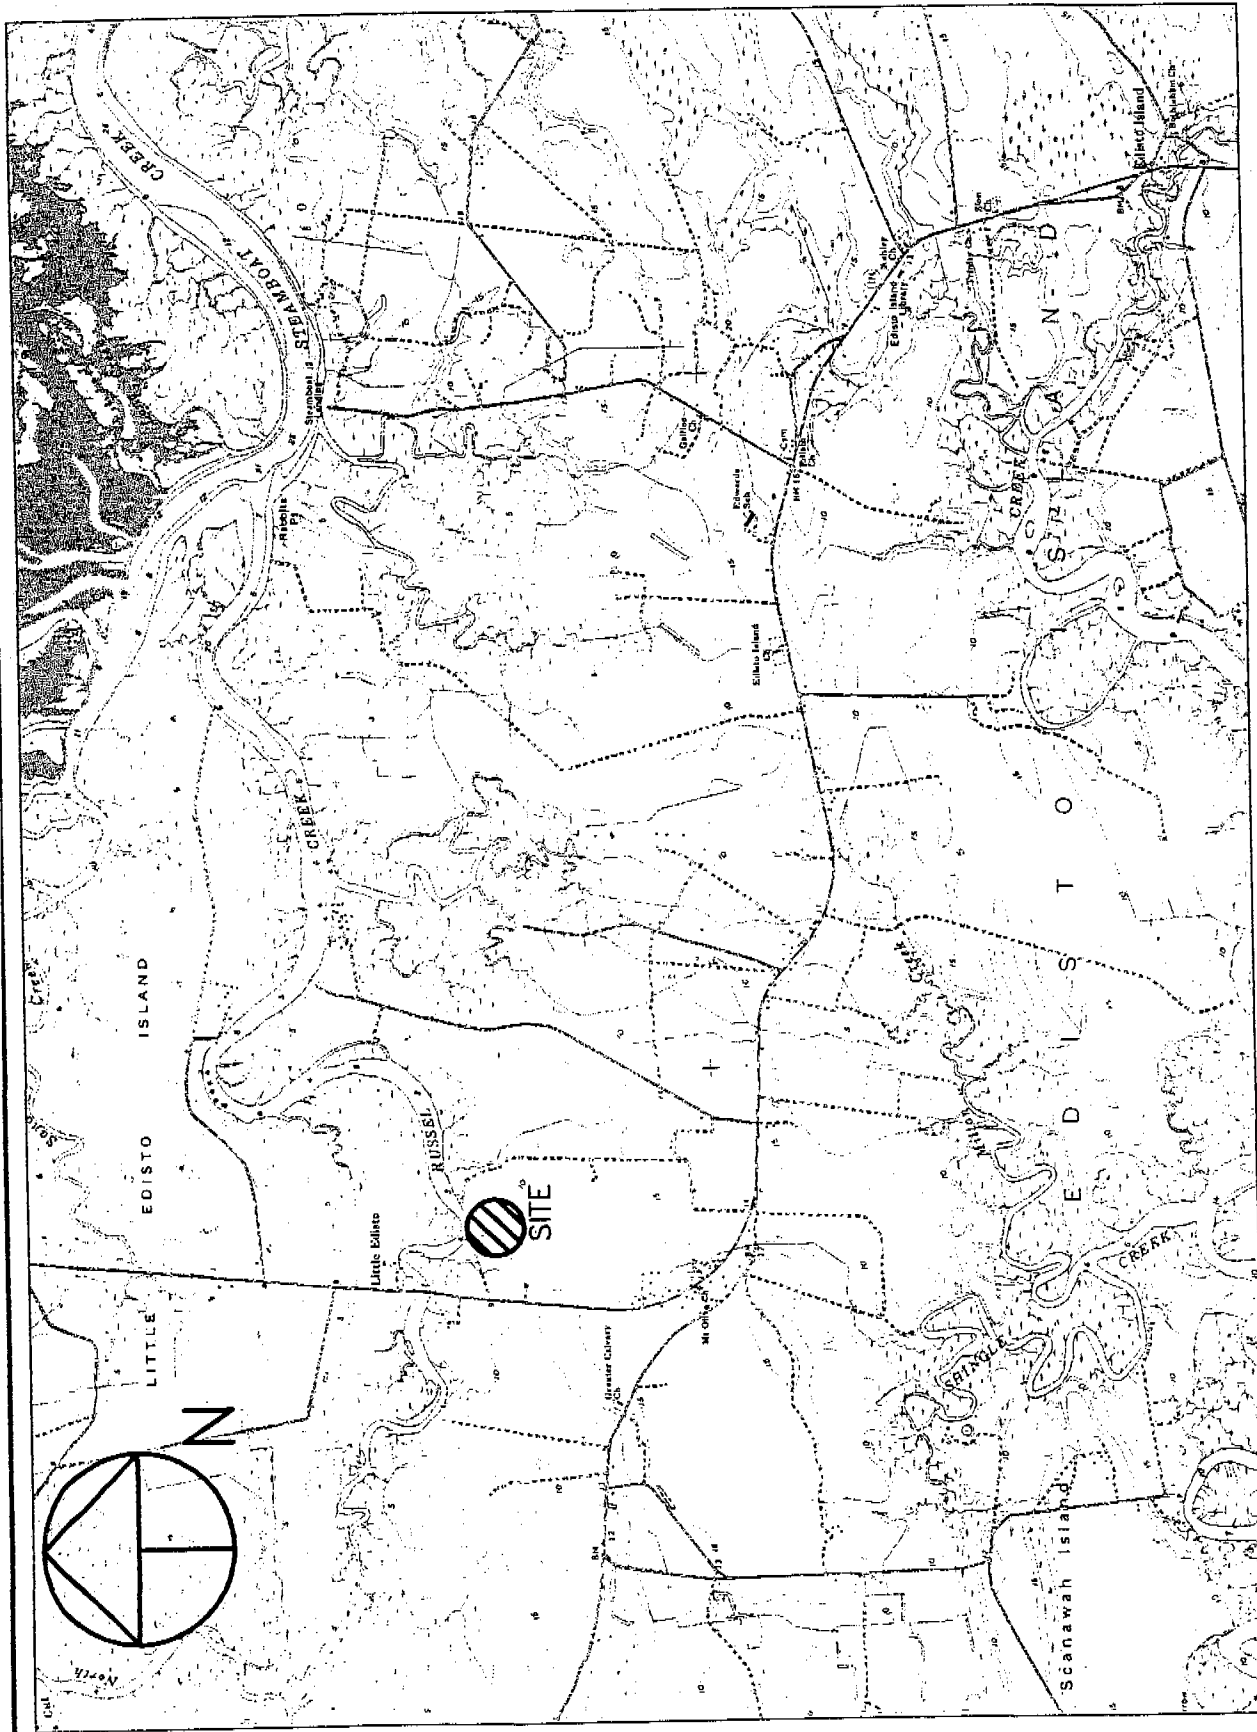

ADJOINING PROPERTY OWNERS:

1. LINDA AND JEFFREY HIRSCHFELD (TO THE EAST)
2. WOODMAN AND CYNTHIA KAPP (TO THE WEST)

APPLICATION BY:
W.E. STOKES, SR.

ADDRESS: 2944 S.C. HWY. #174

DATE: JULY 10, 2007

REVISED:

LOCATION

A PROPOSED REPLACEMENT
RECREATIONAL DOCK,
NEW BULKHEAD, AND NEW
BOAT RAMP
AT 2944 HIGHWAY #174
EDISTO ISLAND
CHARLESTON COUNTY
SOUTH CAROLINA

SHT. NAME

EDISTO ISLAND
QUADRANGLE MAP

SHT. NO.

3 OF 6

PROJECT LATITUDE/LONGITUDE:

LATITUDE - 32°35'45.5"

LONGITUDE - 80°20'35.2"

OCRM-07-231-M